


CHELSEA, FIRST FLOOR PLAN

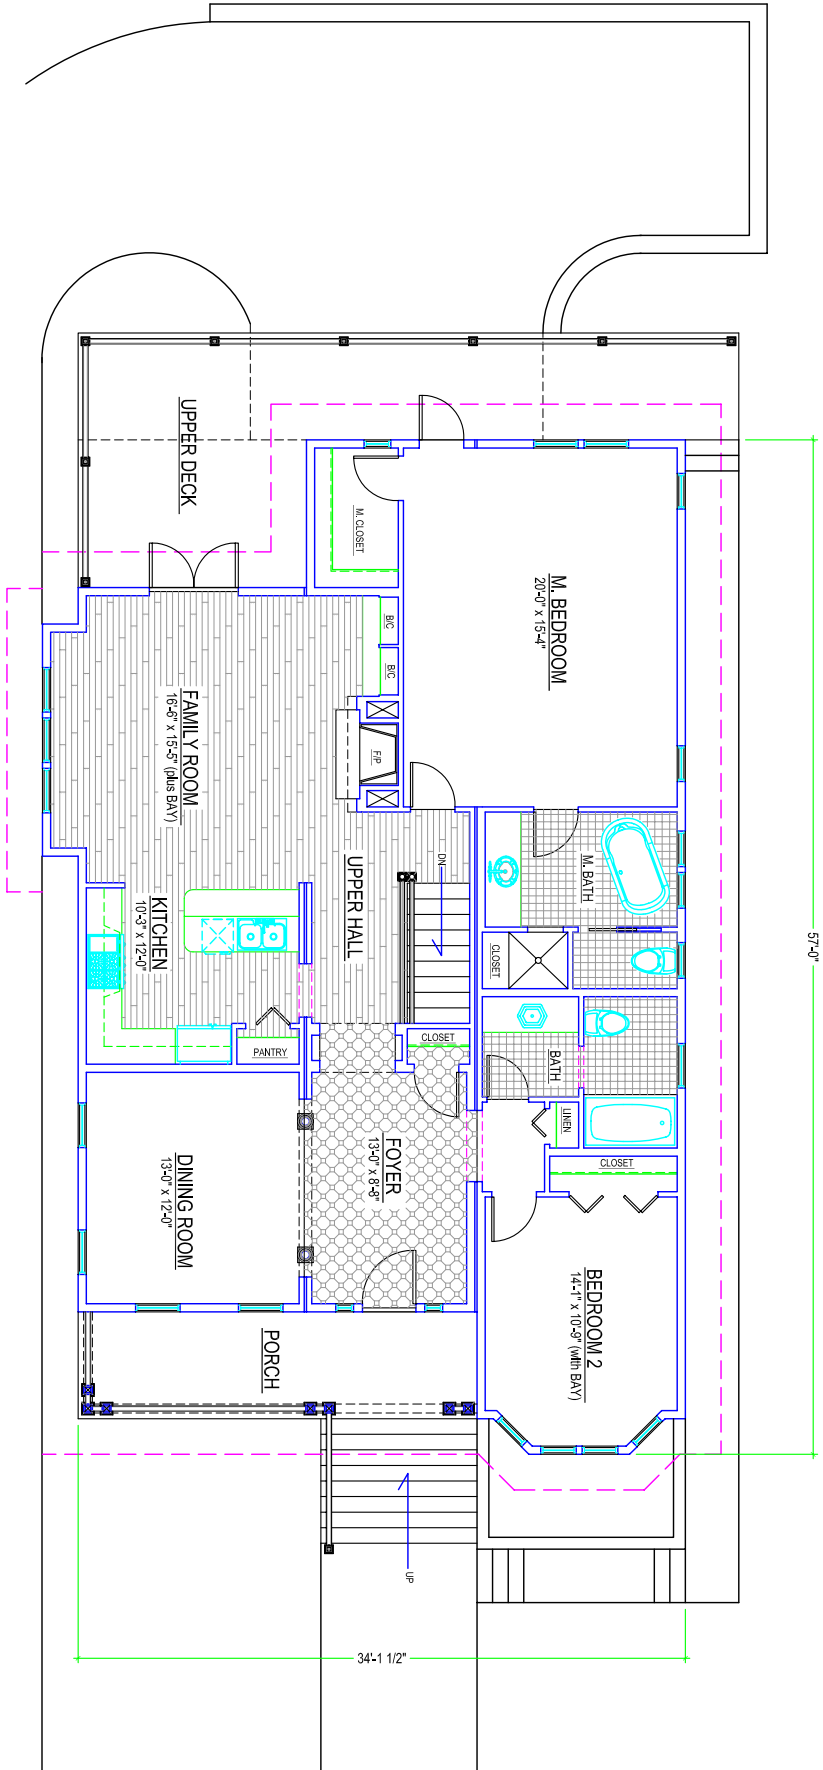

SCALE: 1/4" = 1'-0" FOOT