


LEESBURG, FIRST FLOOR PLAN

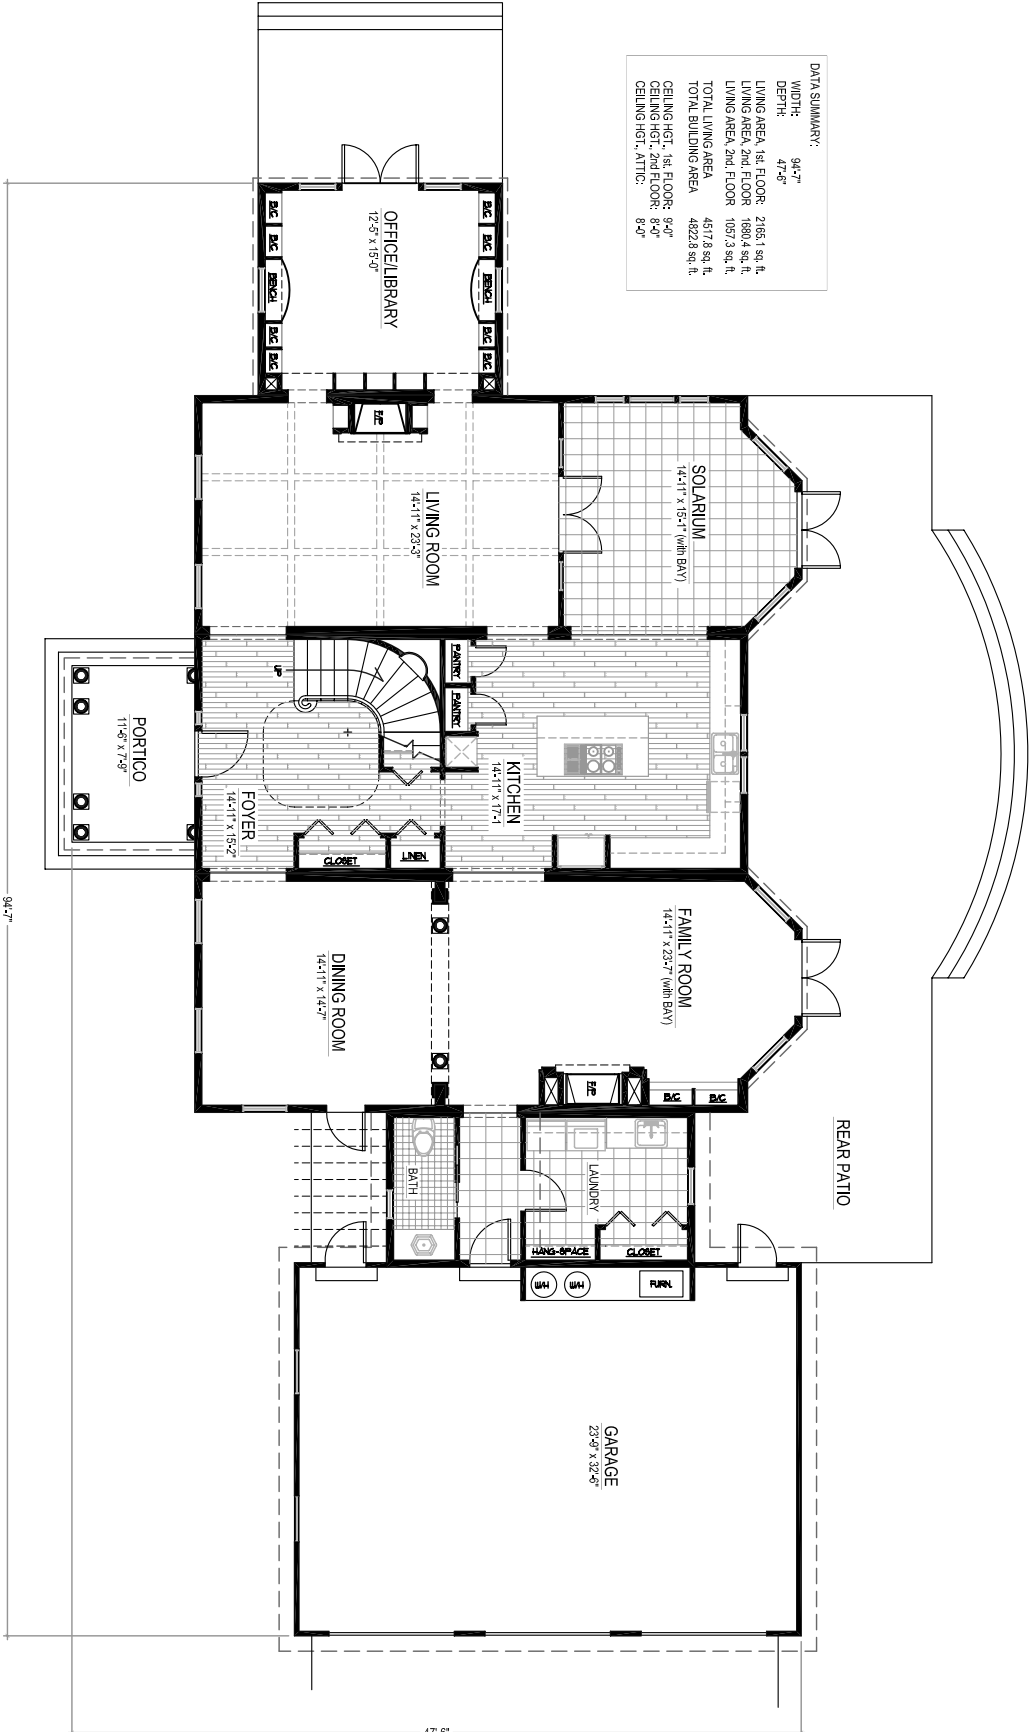

DATA SUMMARY:

WIDTH:	94'-7"
DEPTH:	47'-6"
LIVING AREA, 1st FLOOR:	2165.1 sq. ft.
LIVING AREA, 2nd FLOOR:	1680.4 sq. ft.
LIVING AREA, 3rd FLOOR:	1057.3 sq. ft.
TOTAL LIVING AREA:	4922.8 sq. ft.
CEILING HGT., 1st FLOOR:	9'-0"
CEILING HGT., 2nd FLOOR:	8'-0"
CEILING HGT., ATTIC:	8'-0"

SCALE: 1/4" = 1'-0"