



COVINGTON

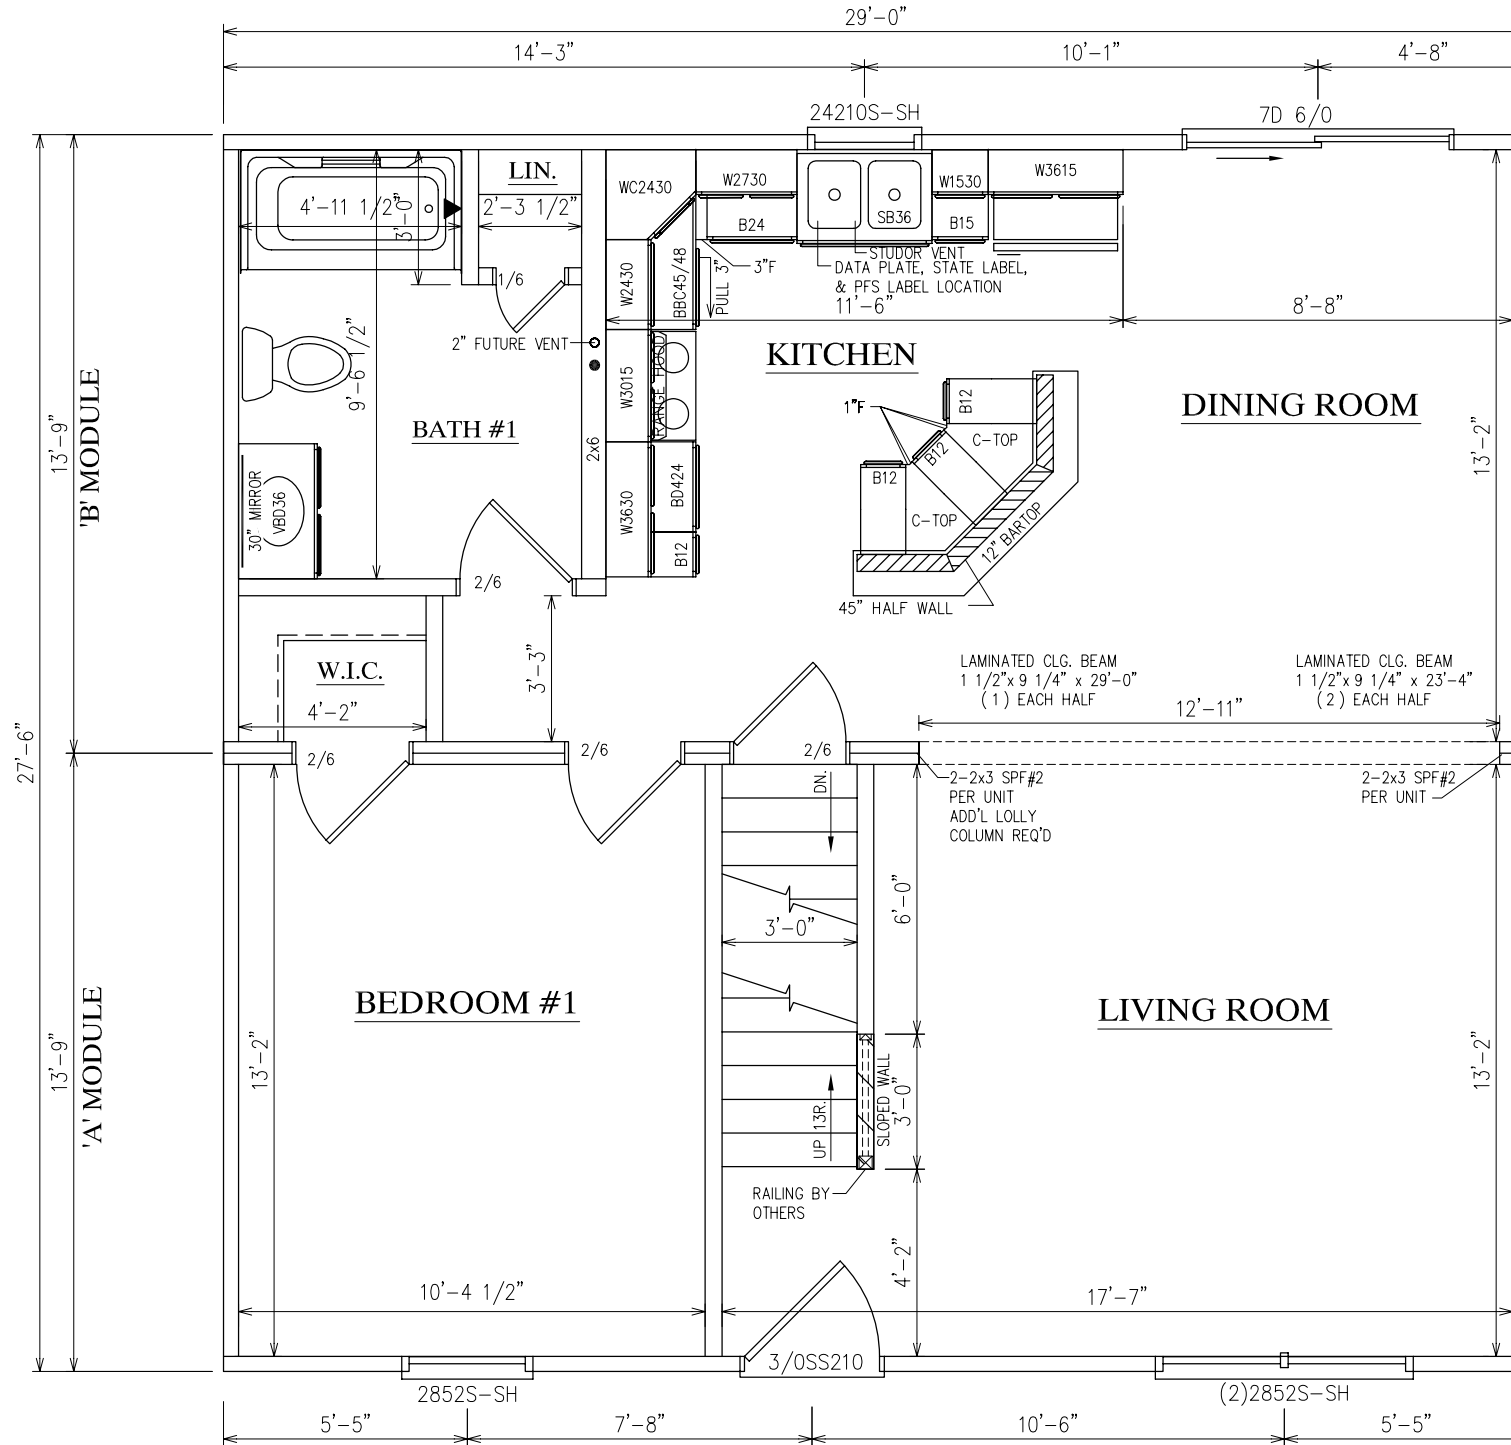

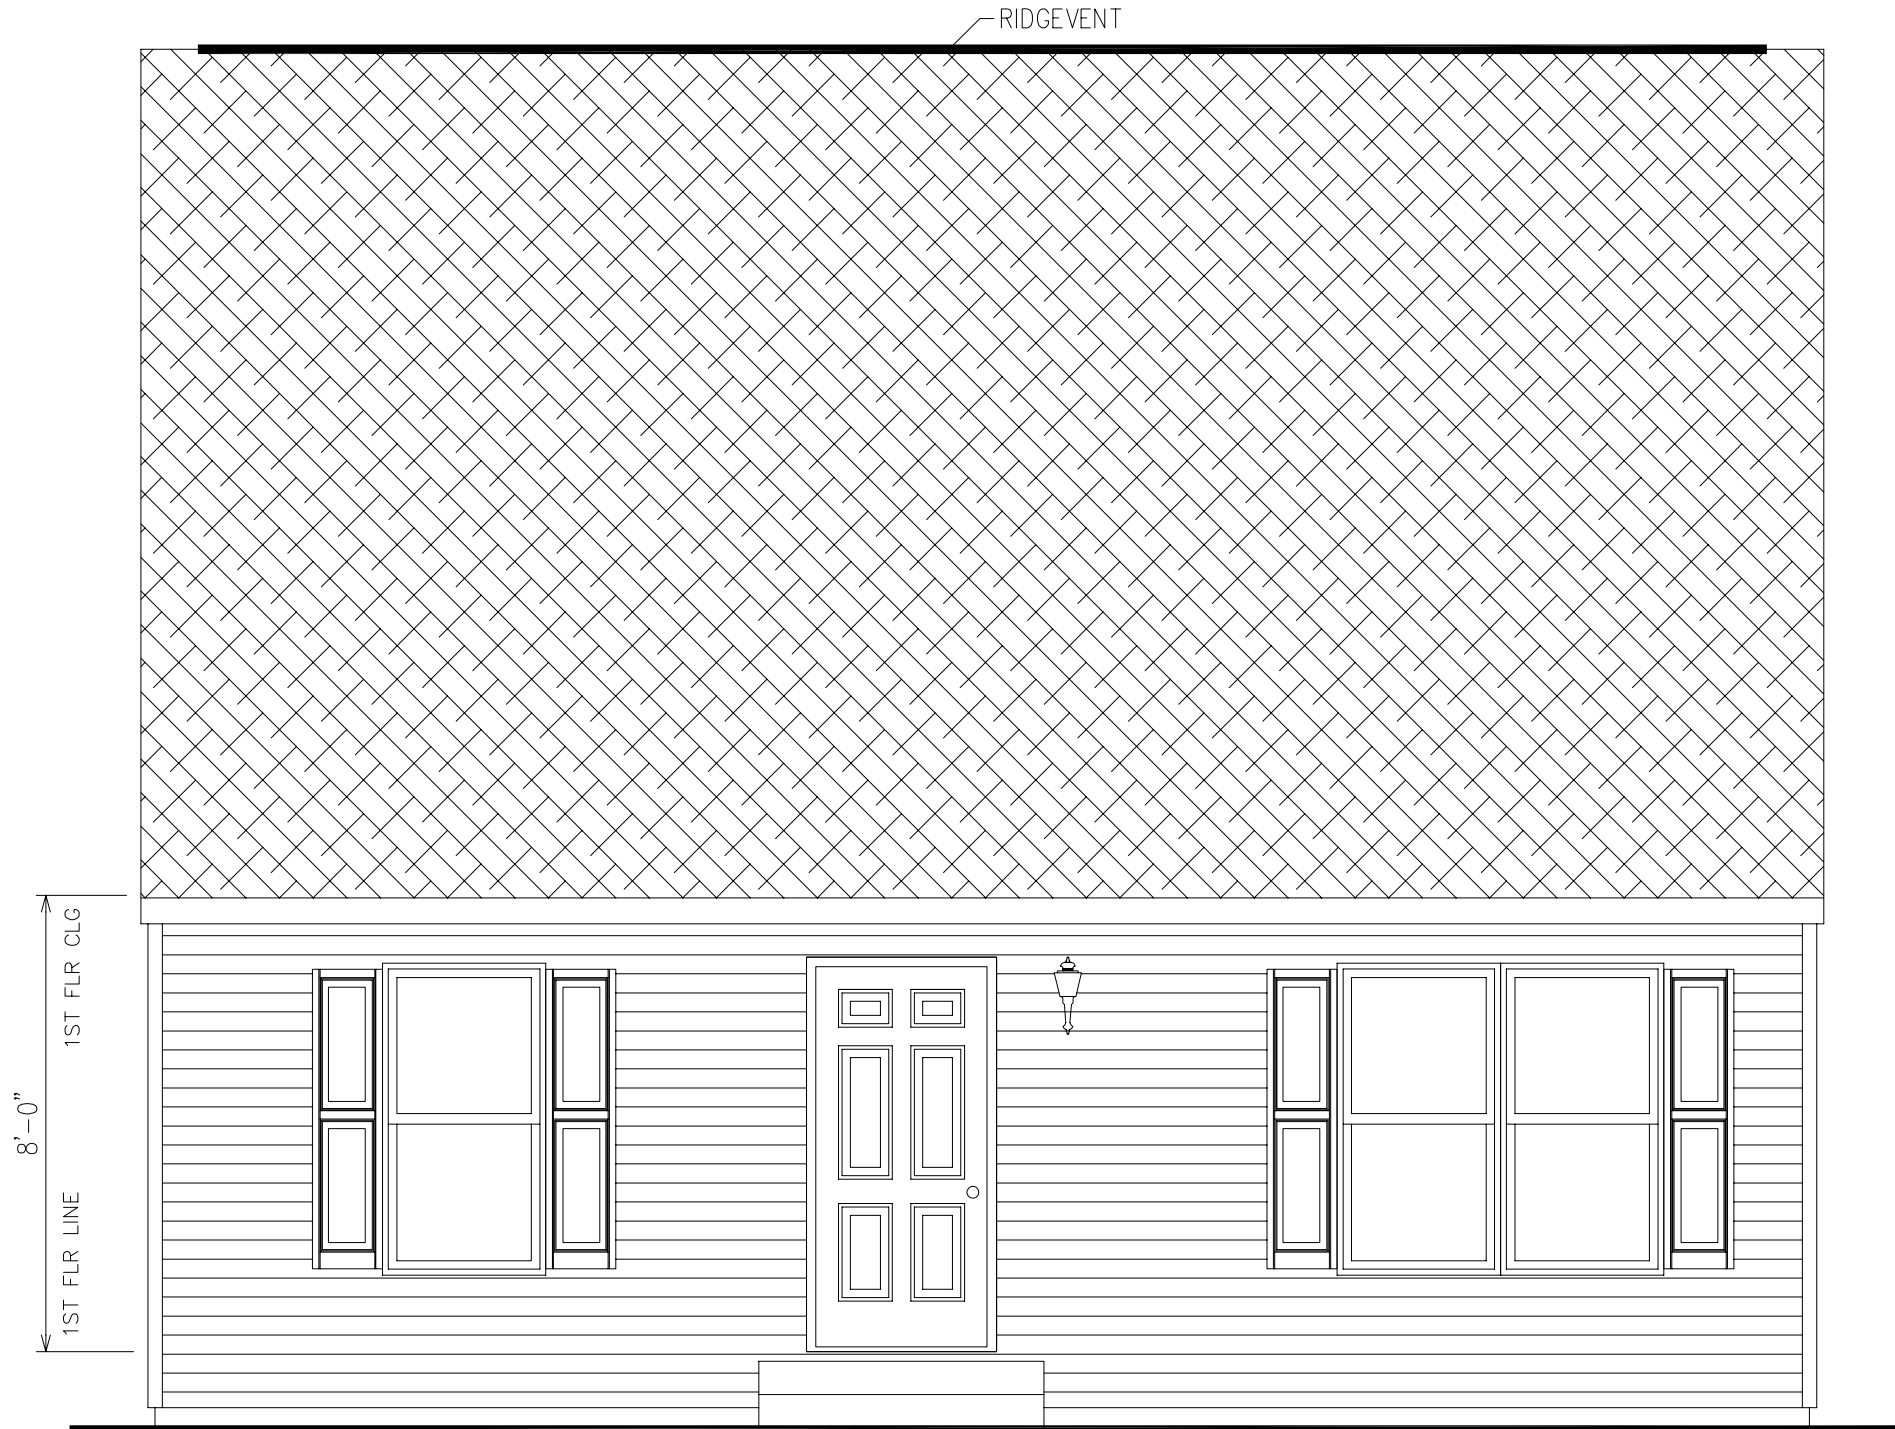

FRONT ELEVATION