


LEESBURG, FRONT ELEVATION

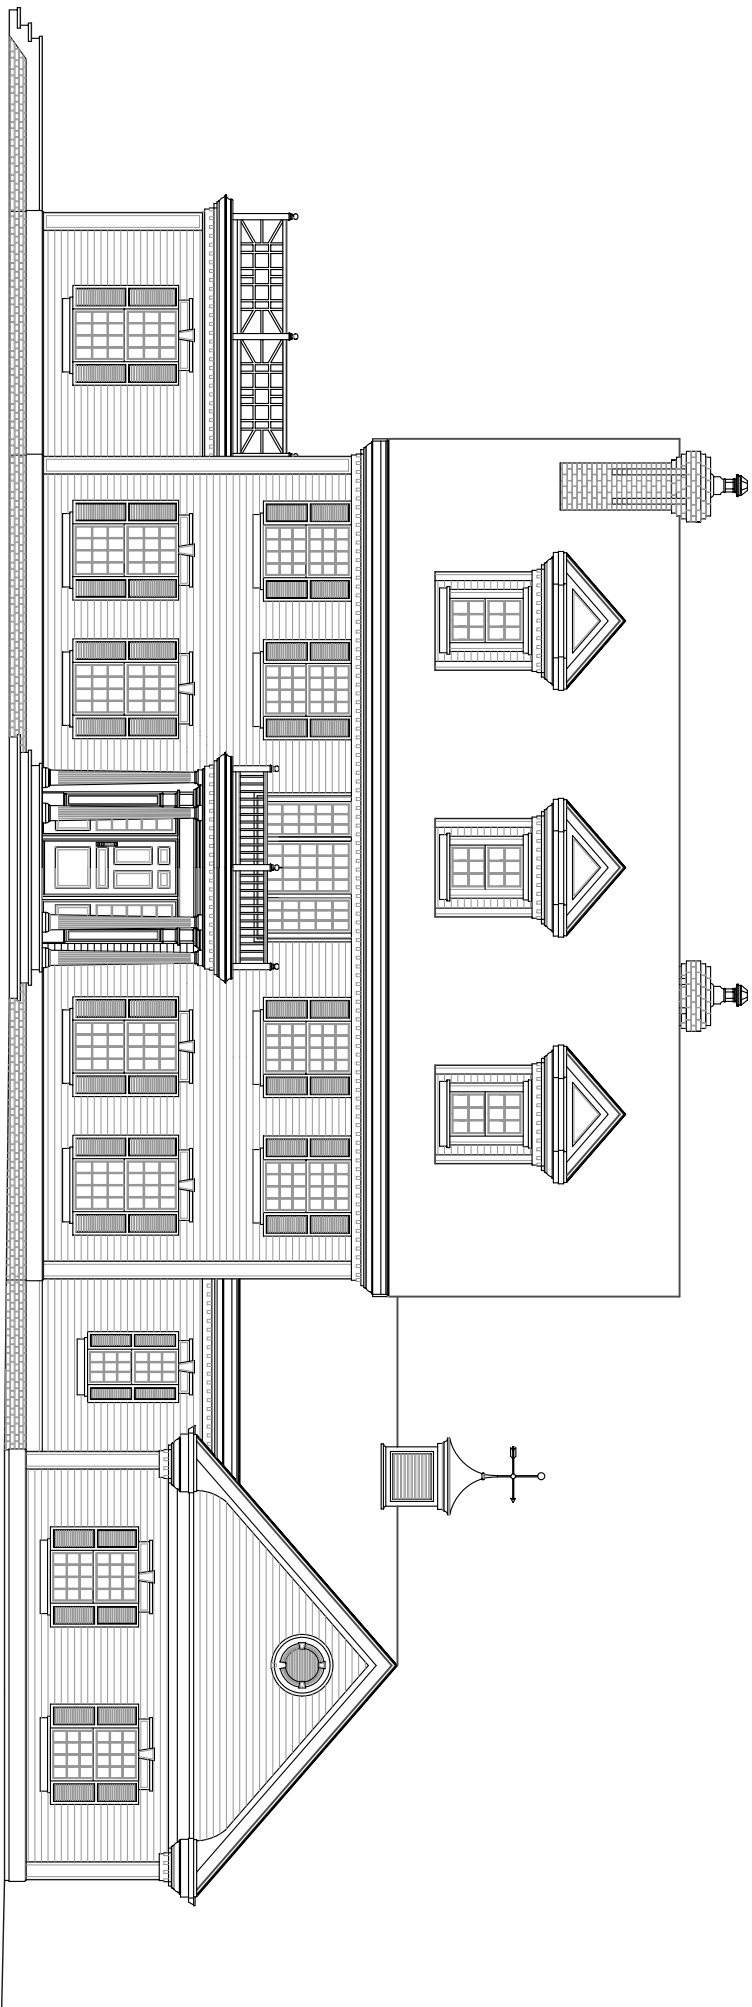

SCALE: 1/4 IN. = 10 FT.