



AMELIA

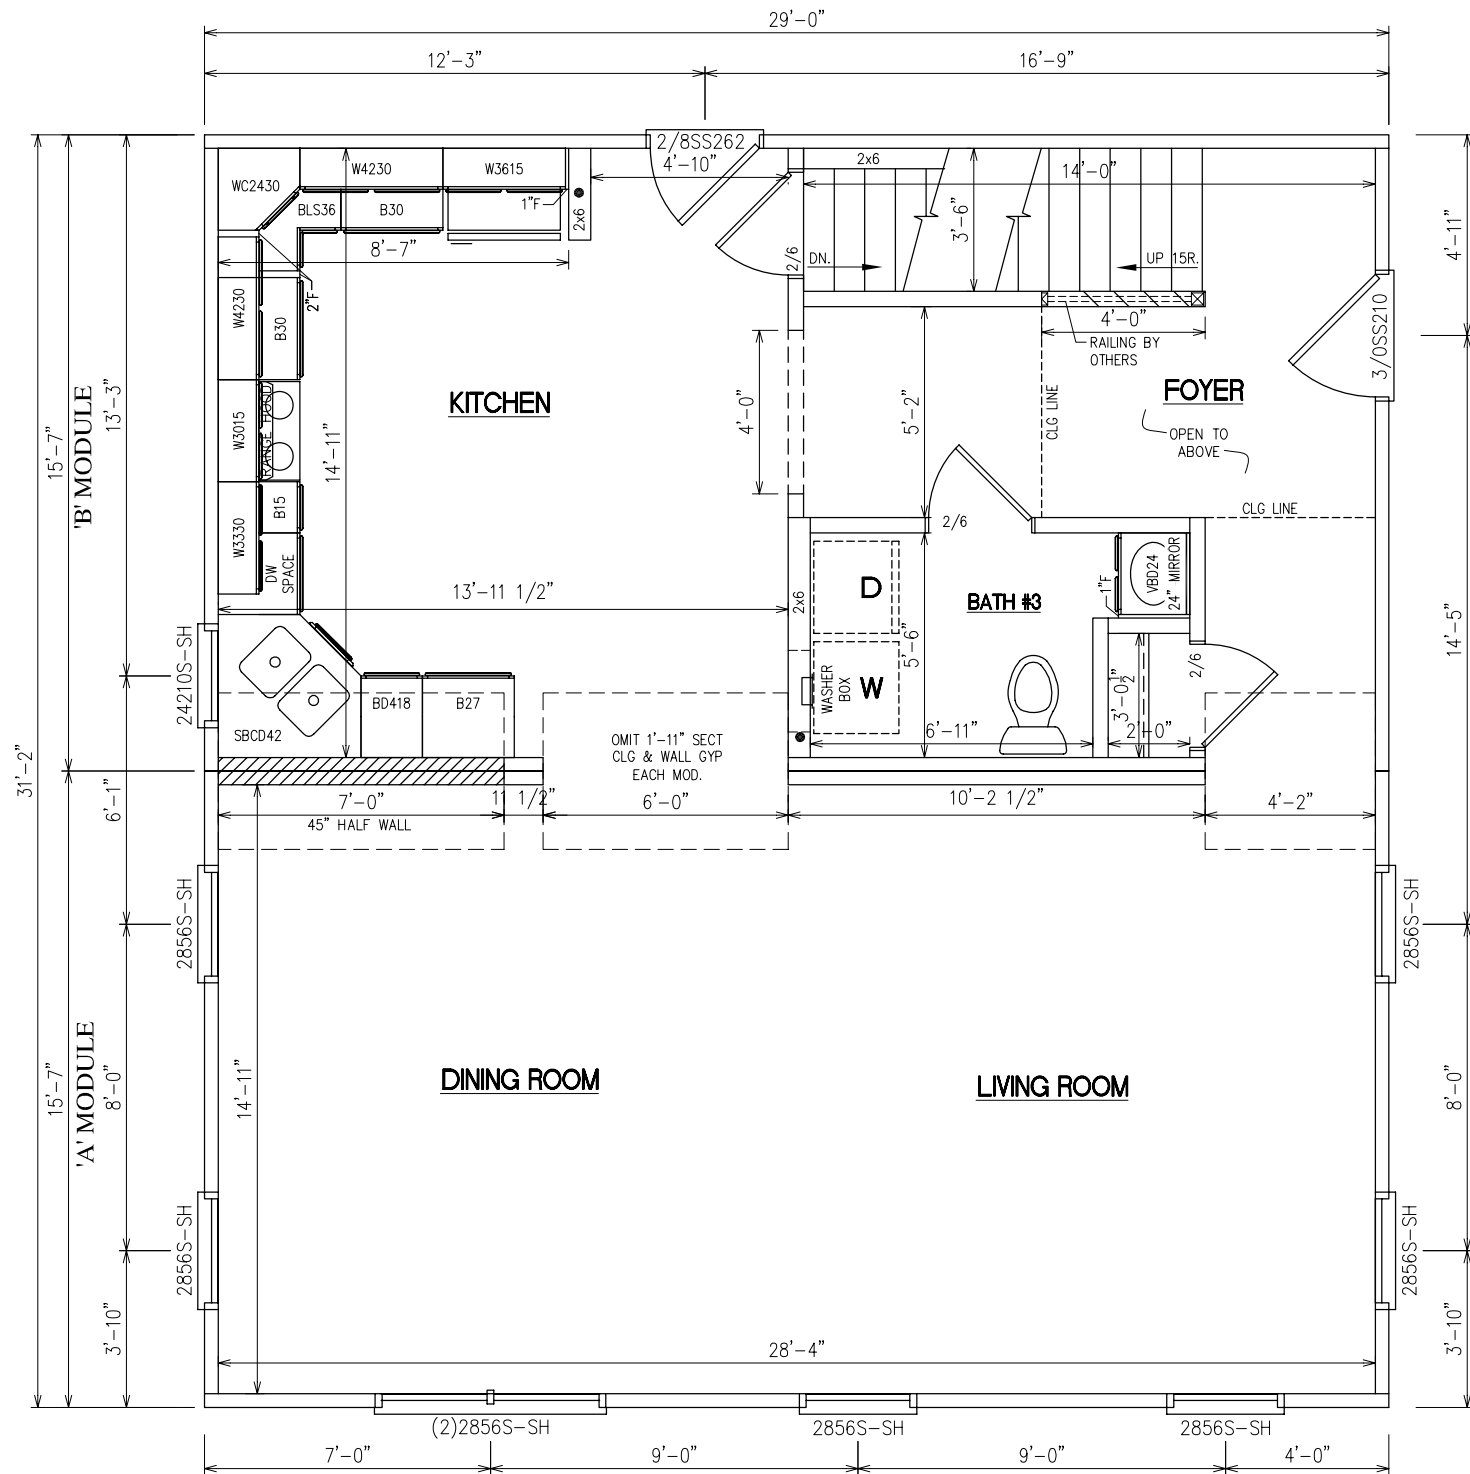

AMELIA

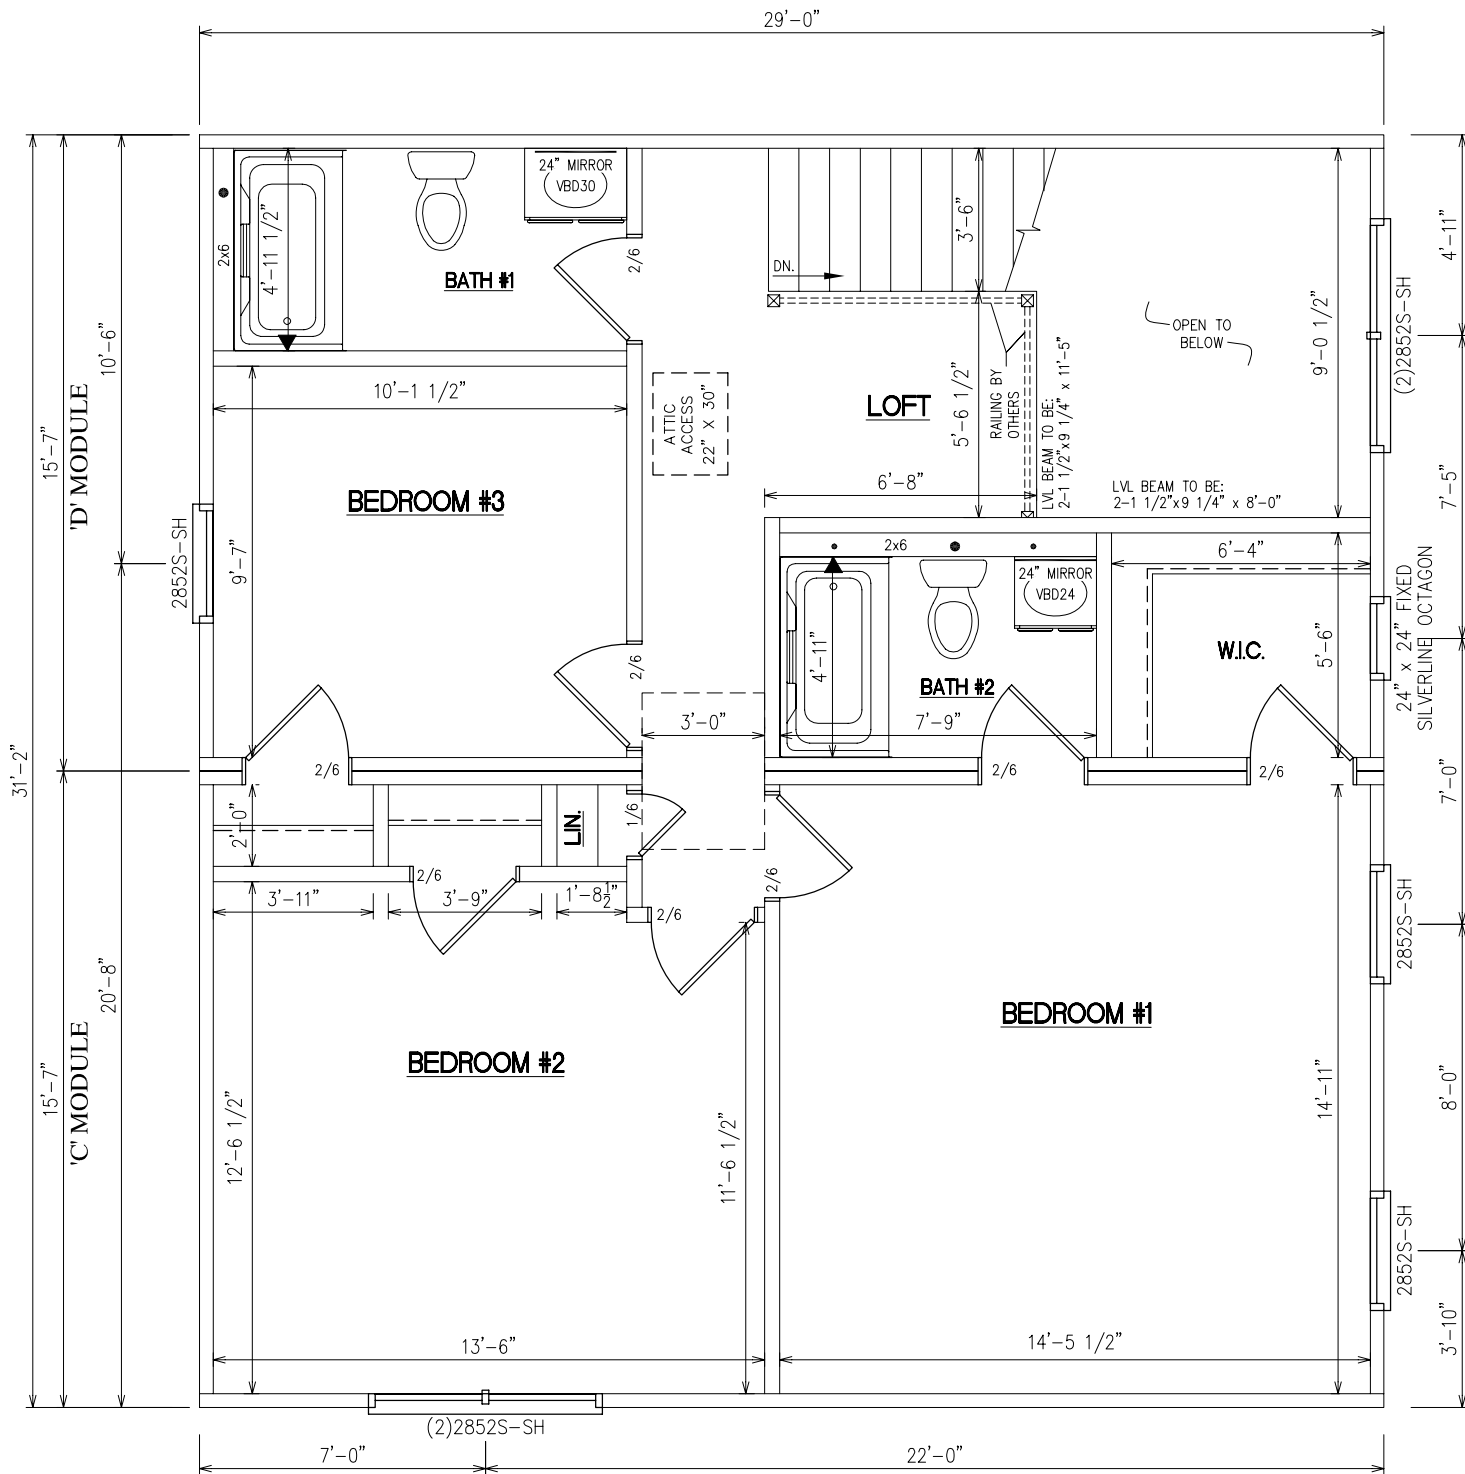



RIDGEVENT

7
12

FRONT ELEVATION