



CLEARBROOK

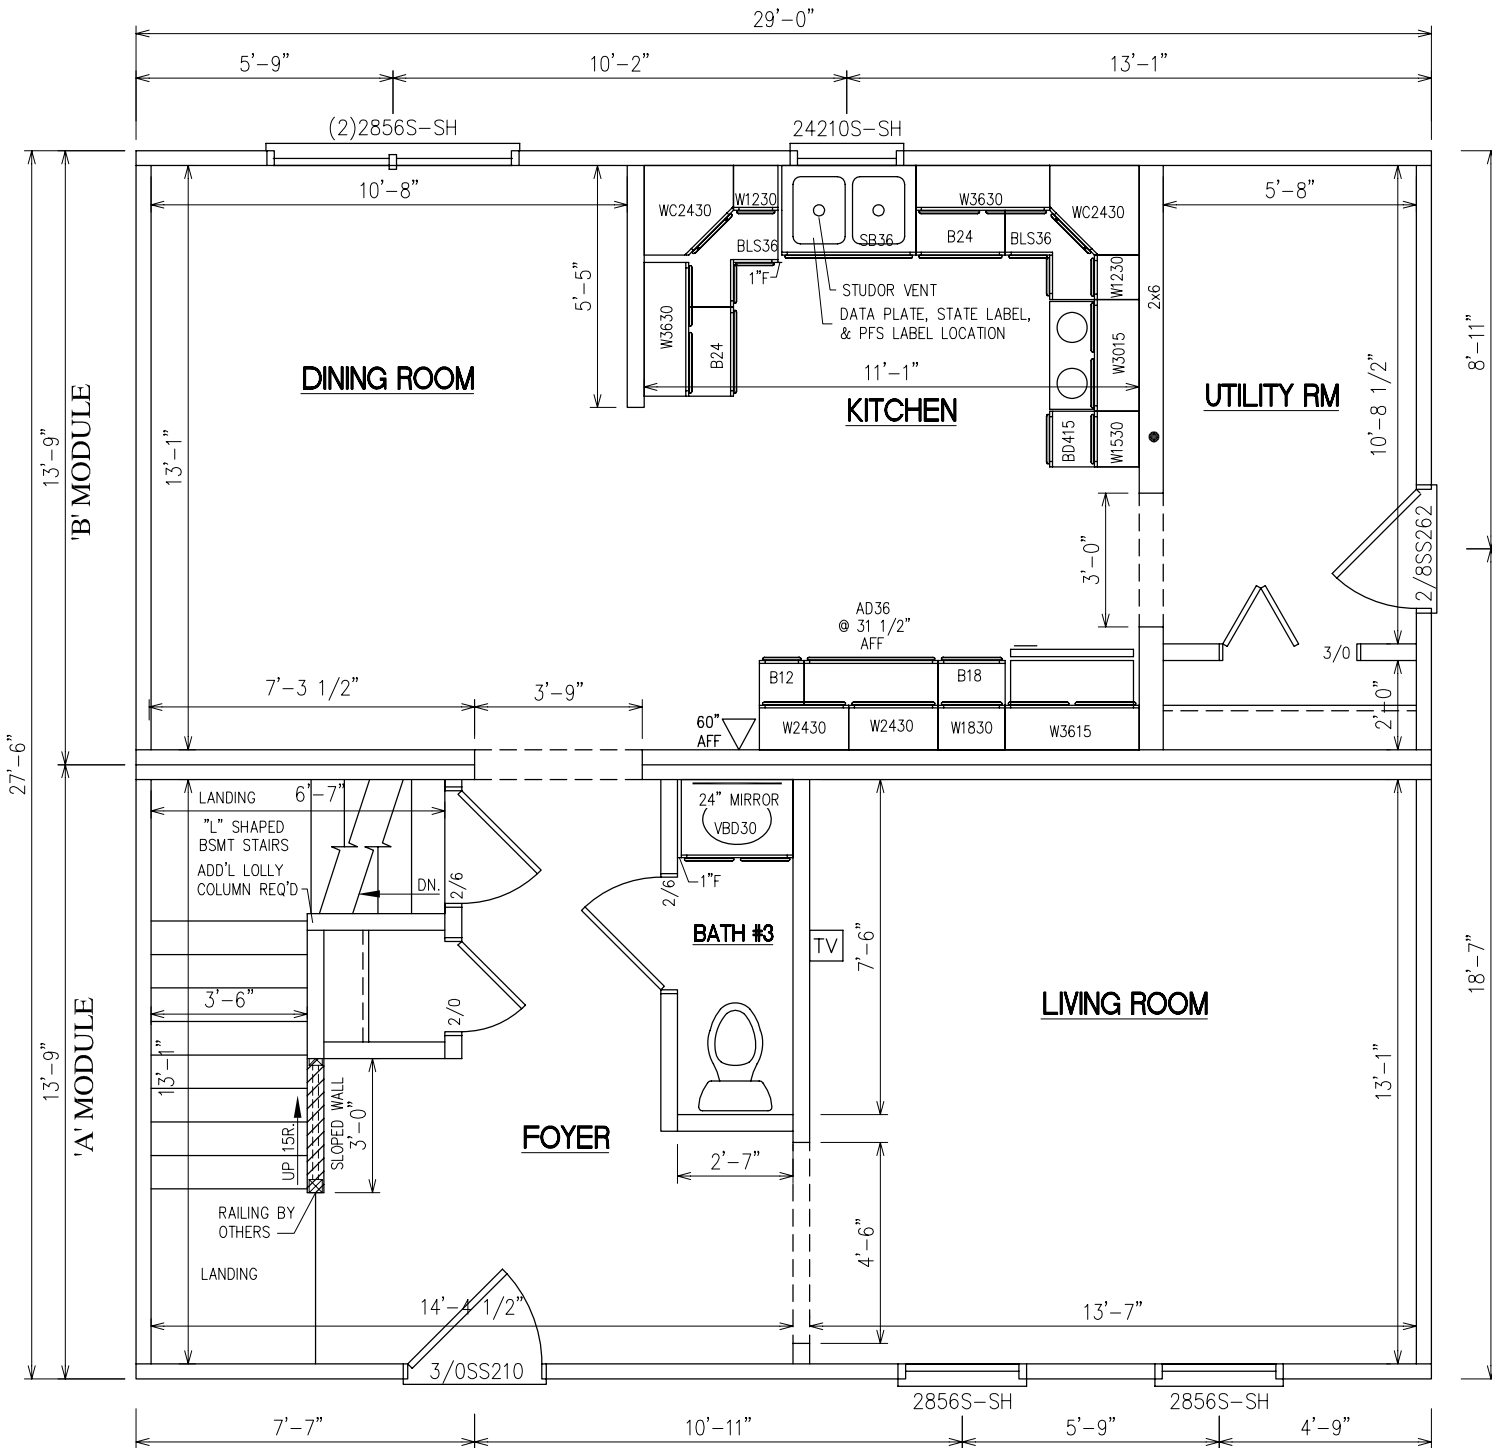

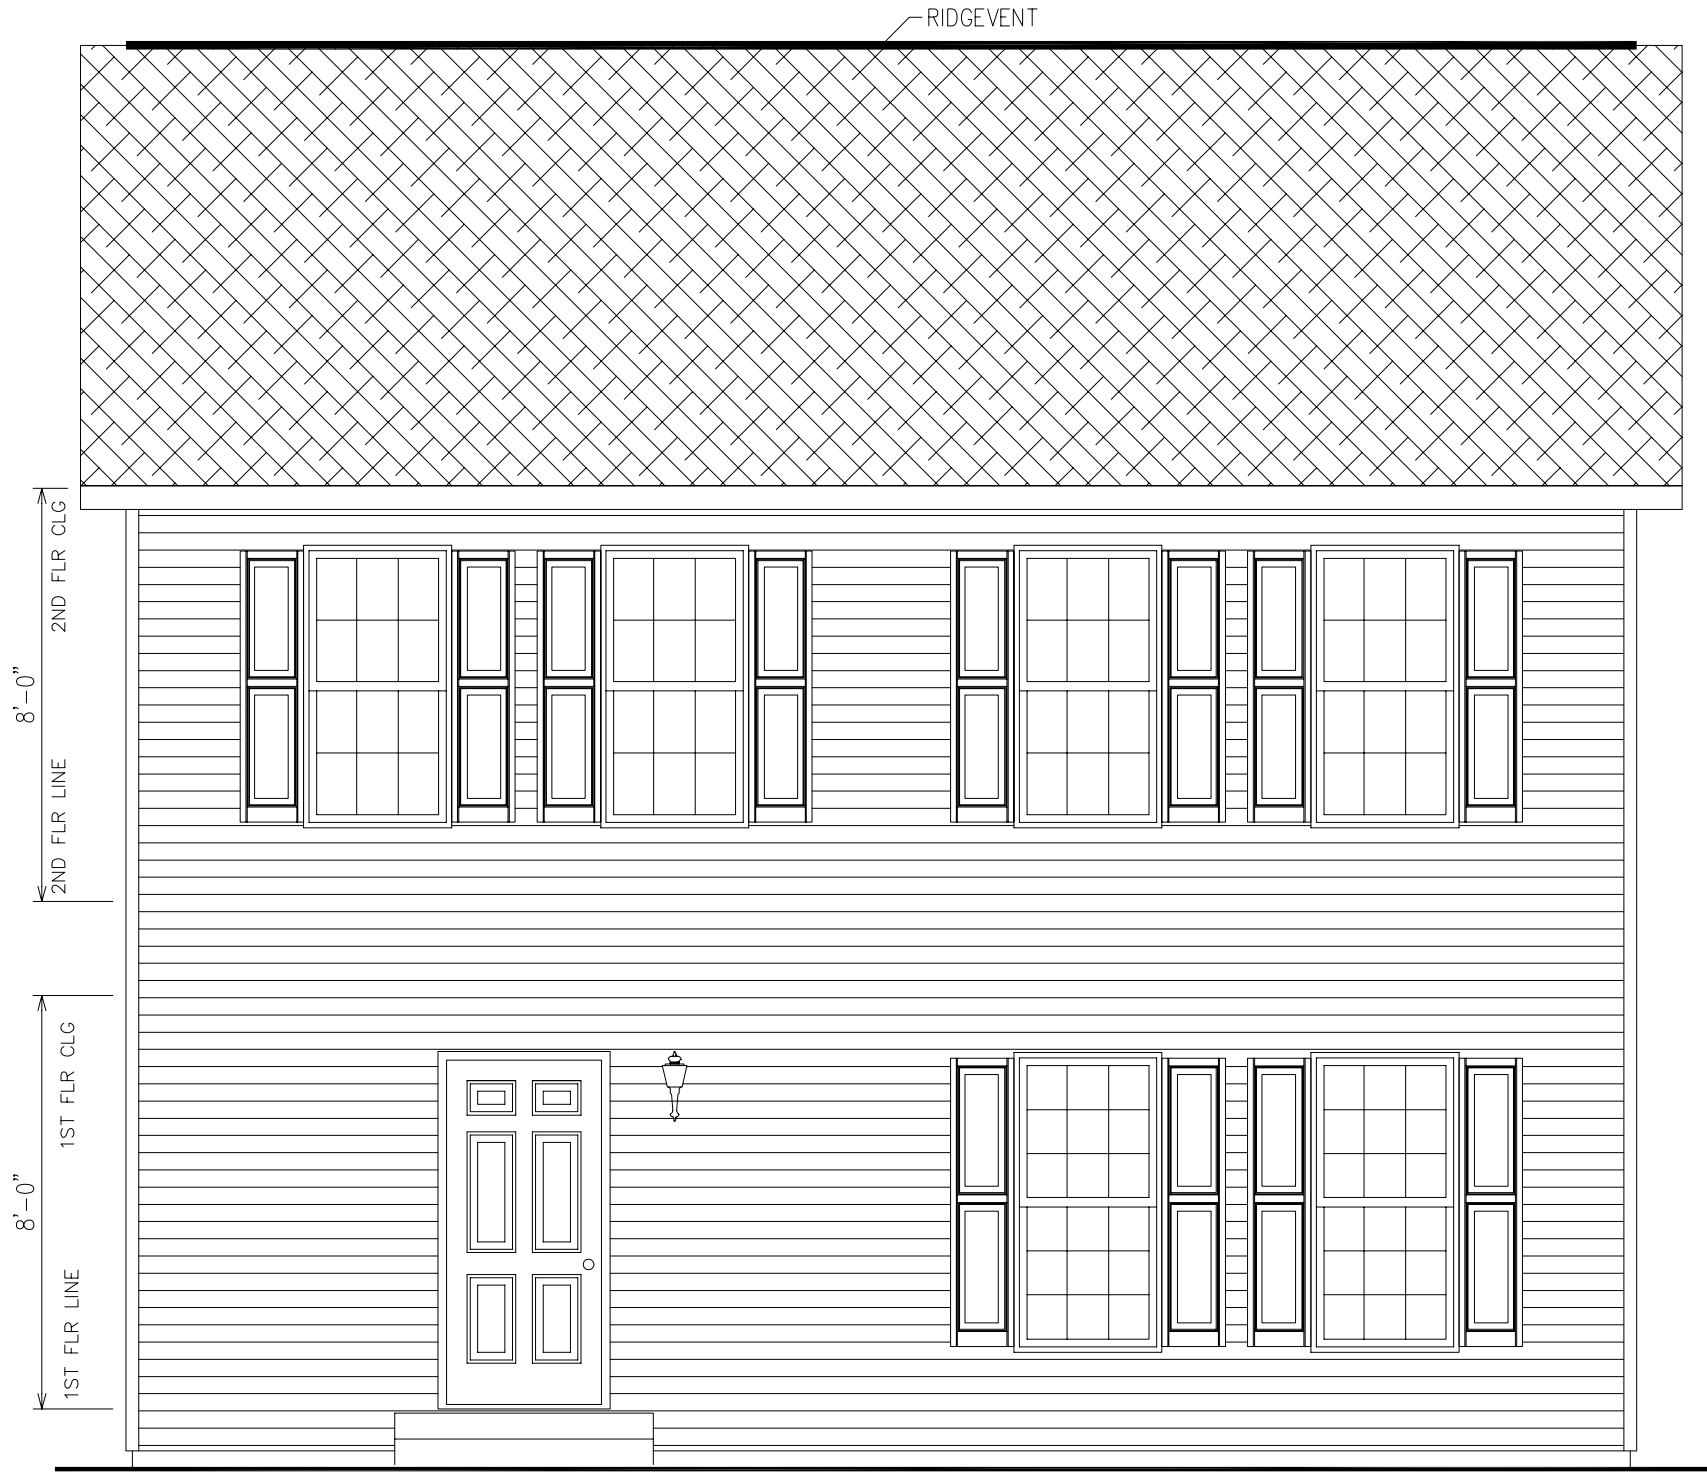

FRONT ELEVATION