



# GEORGETOWN

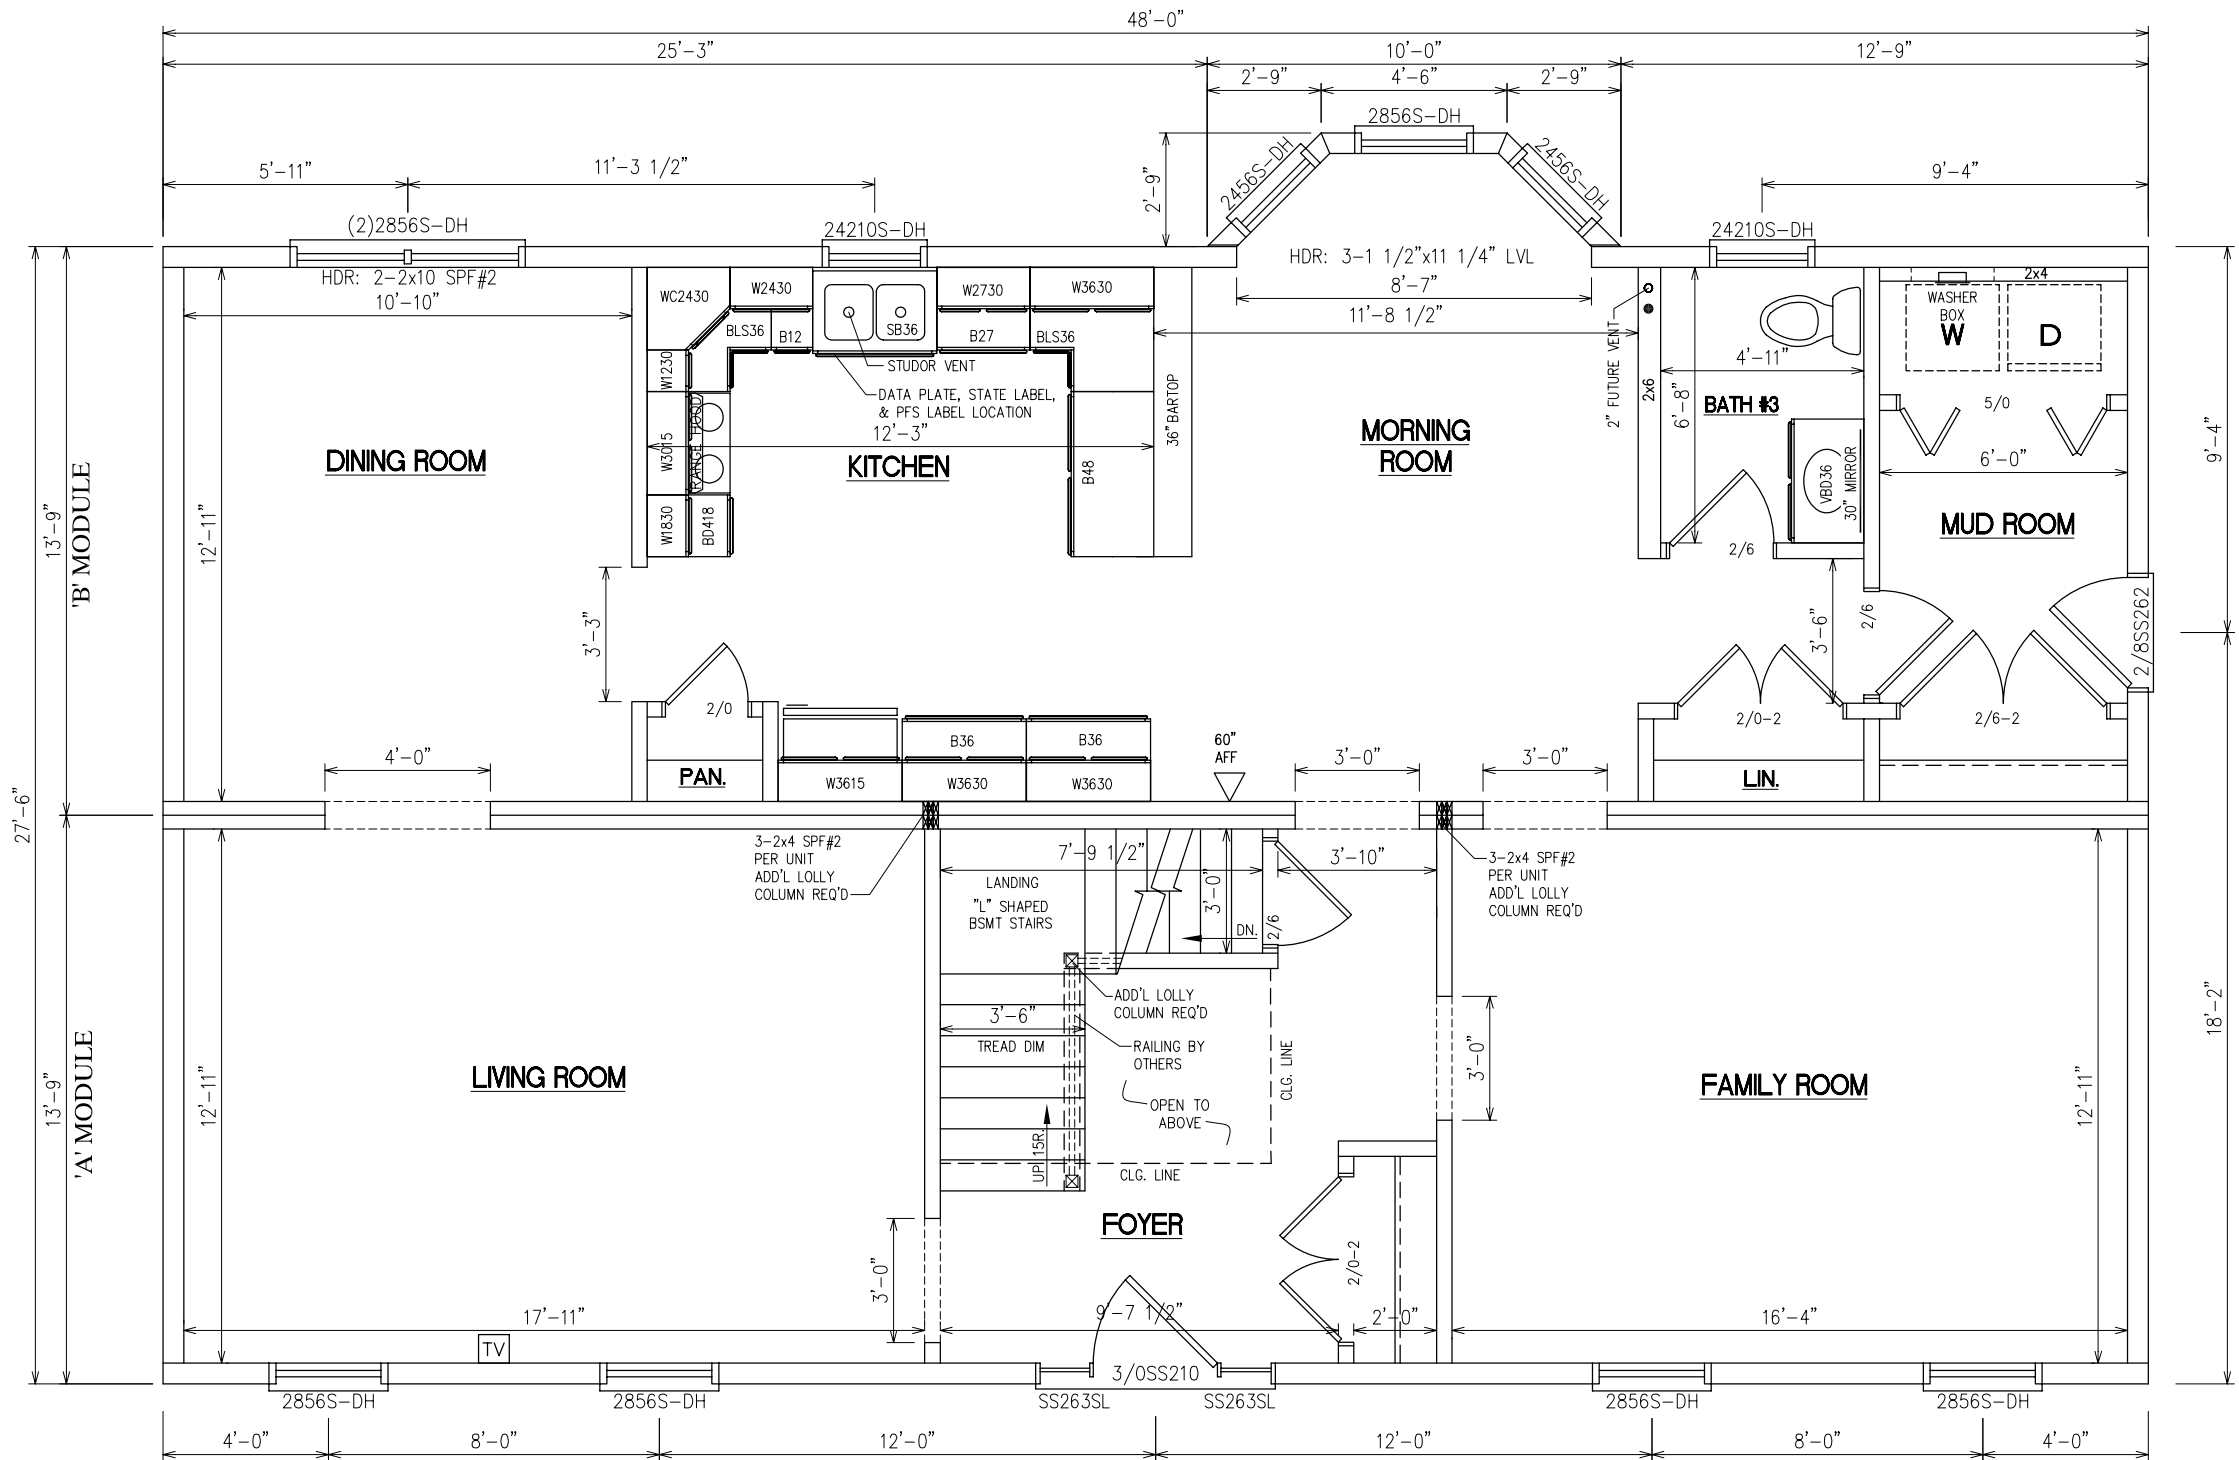

# GEORGETOWN

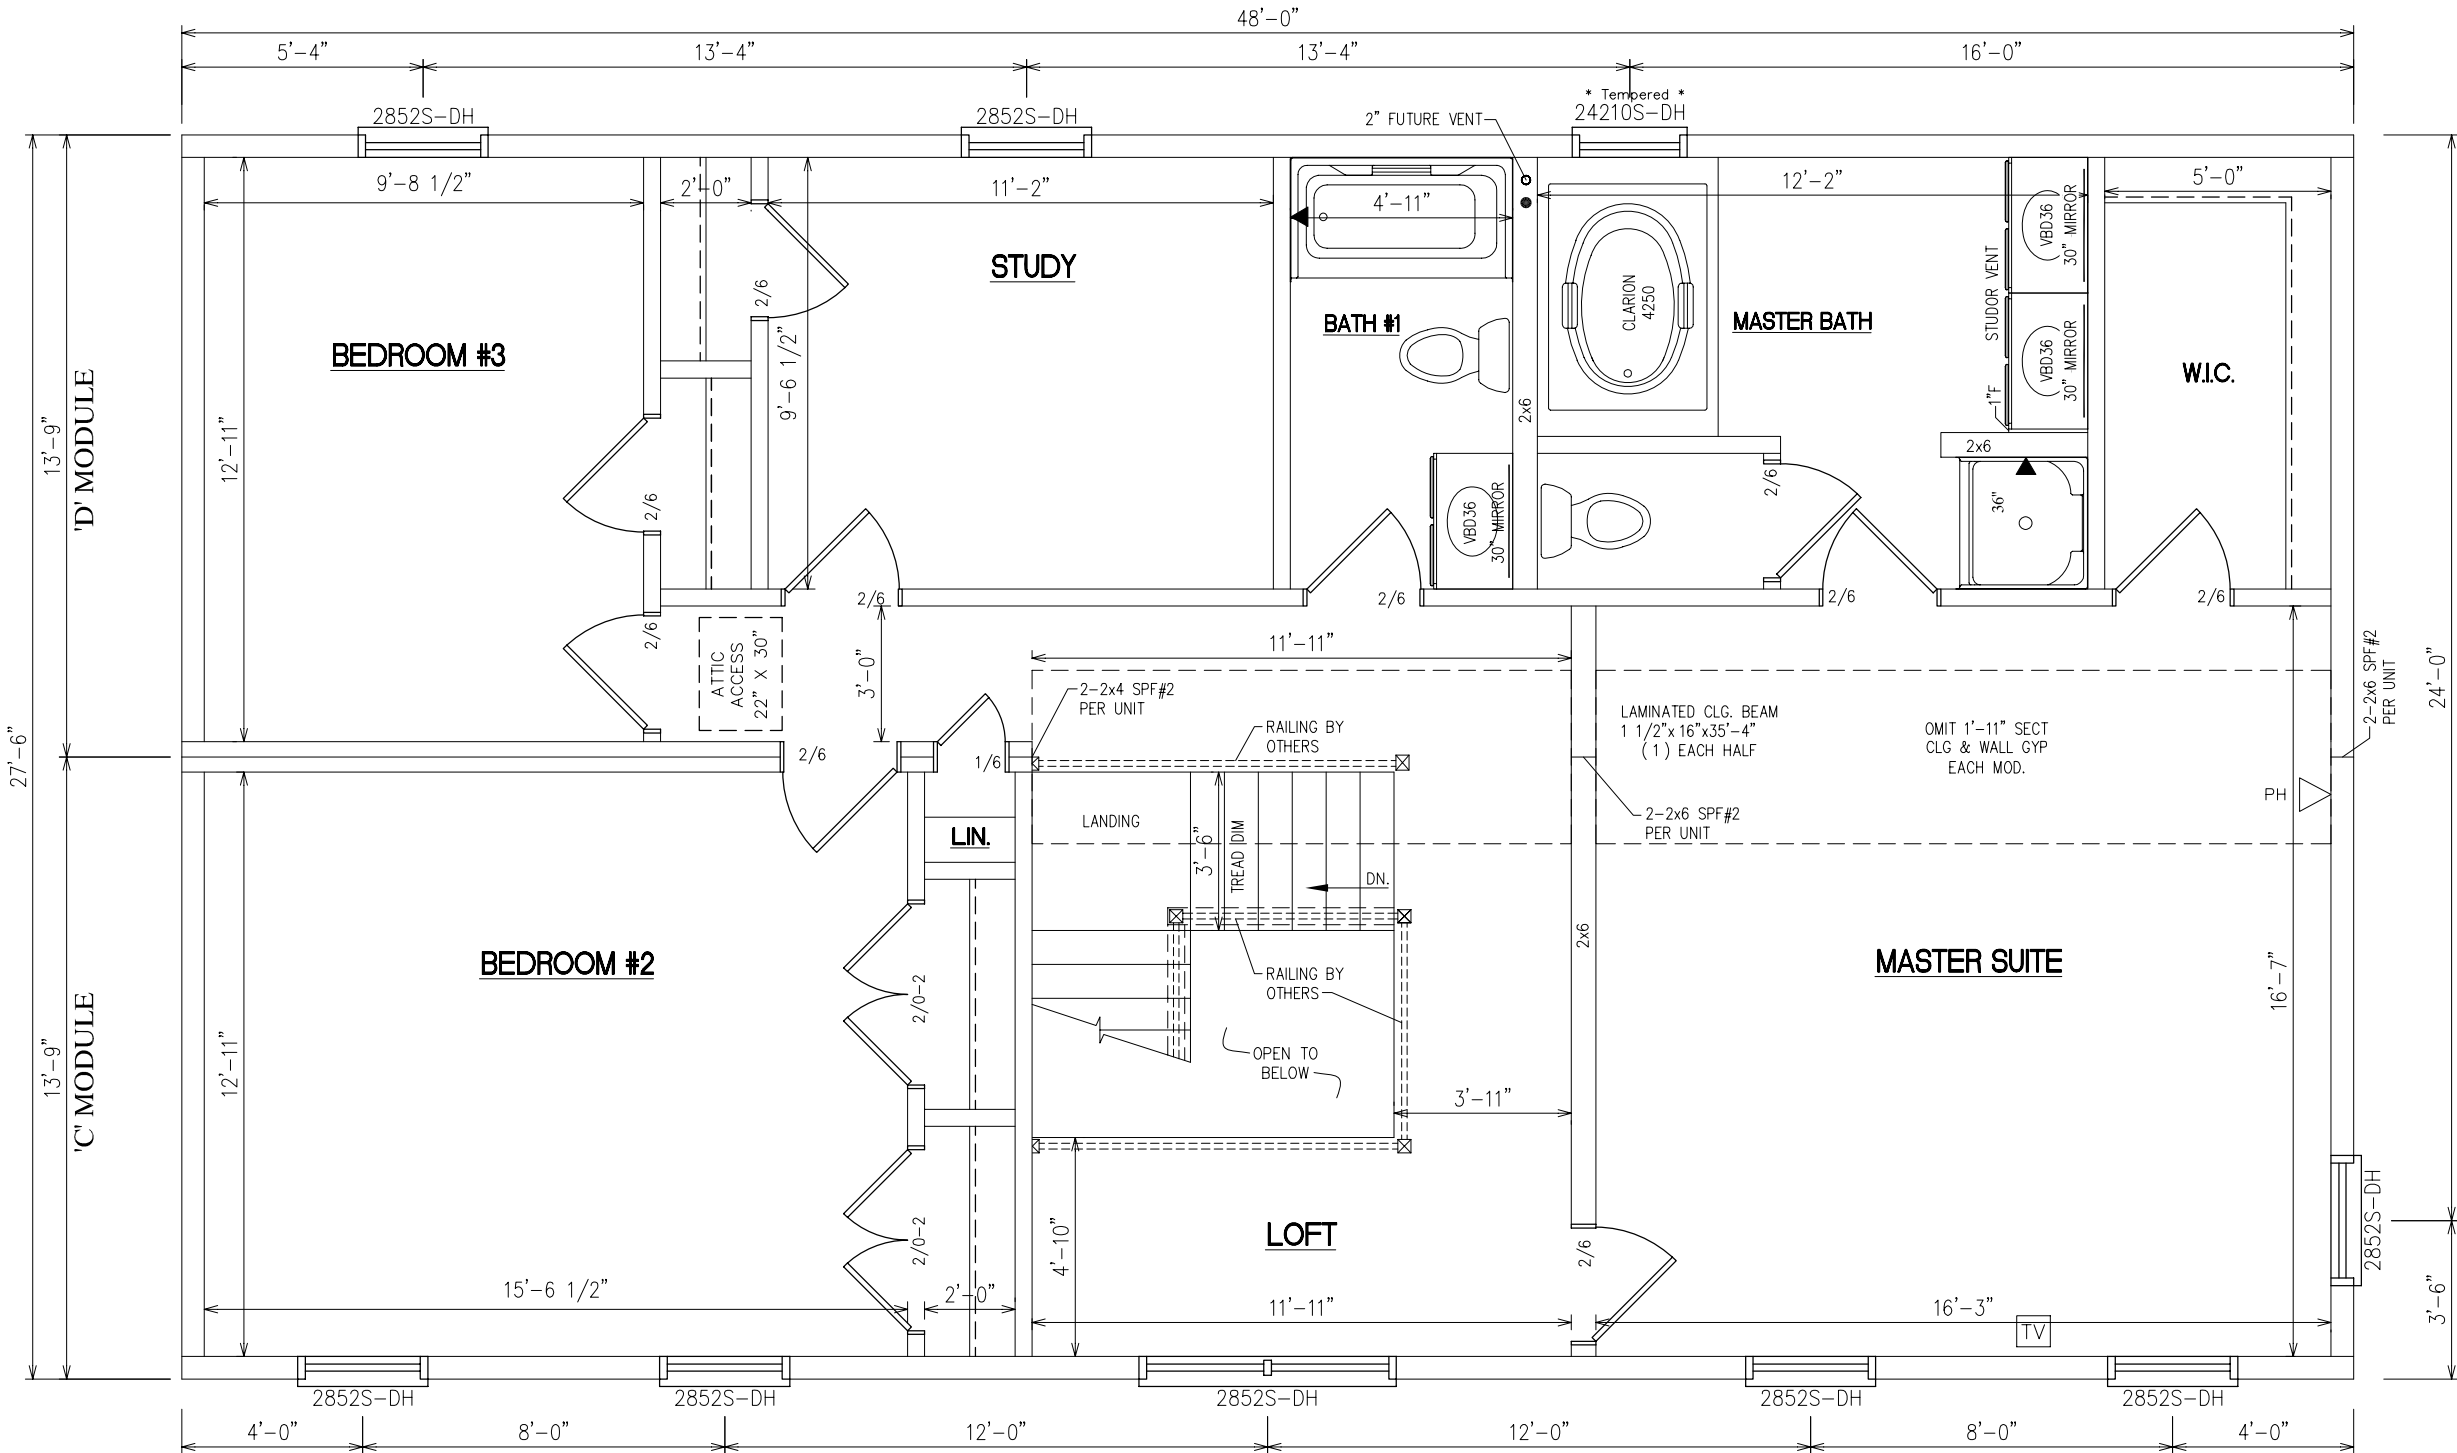

RIDGEVENT

8'-0"  
2ND FLR CLG  
2ND FLR LINE

8'-0"  
1ST FLR CLG  
1ST FLR LINE



FRONT ELEVATION