



SAYBROOK

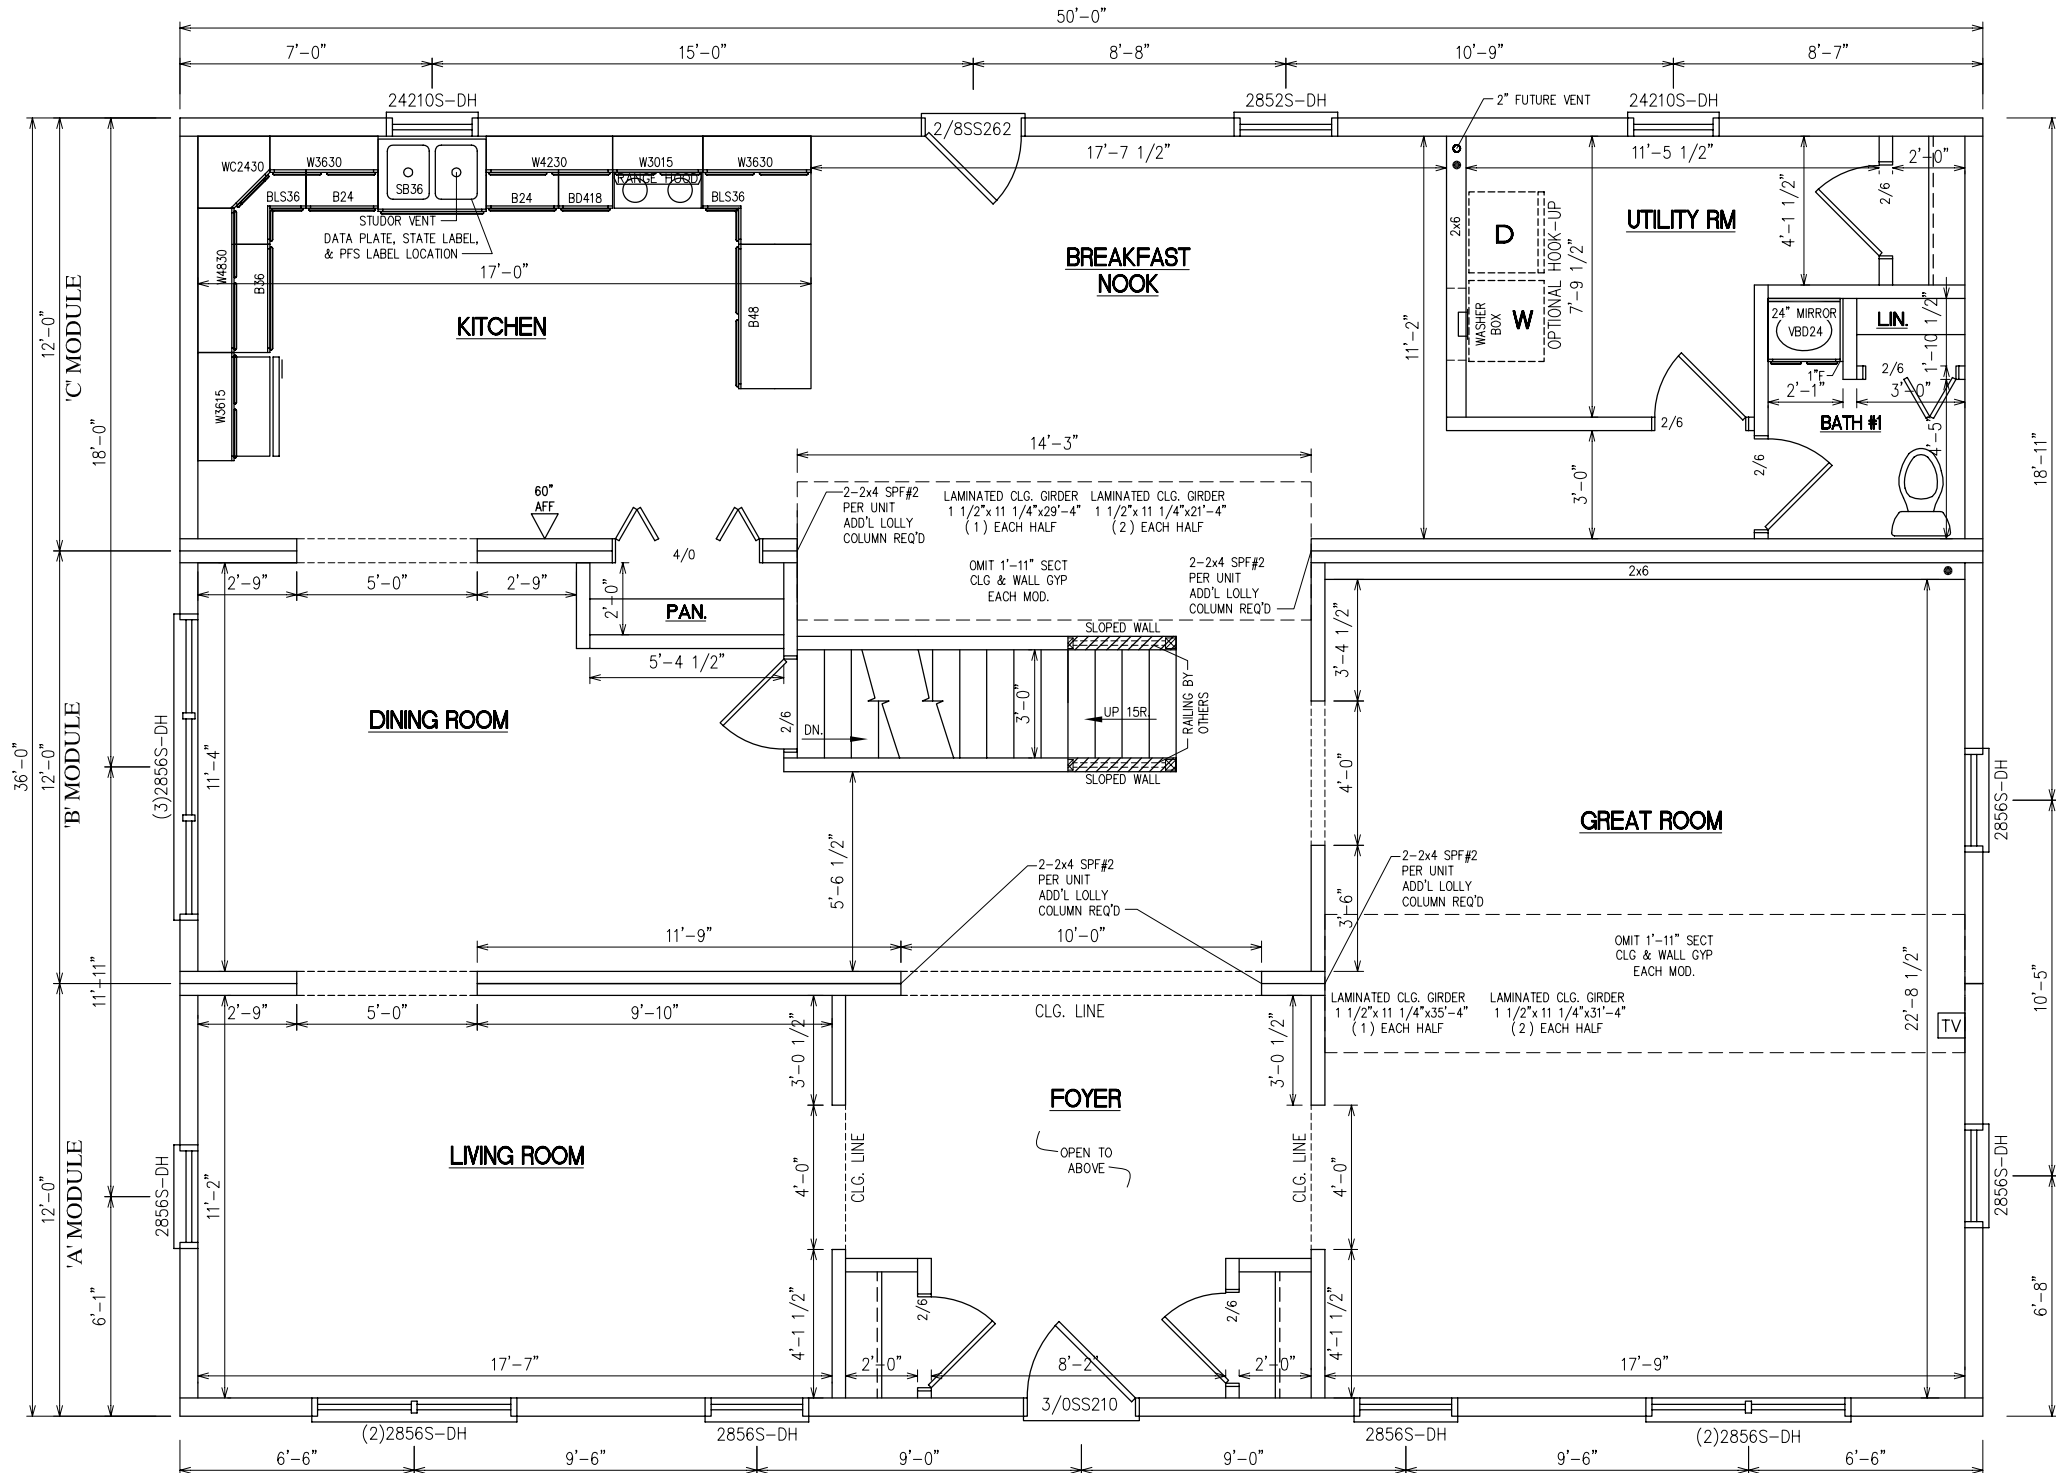

SAYBROOK

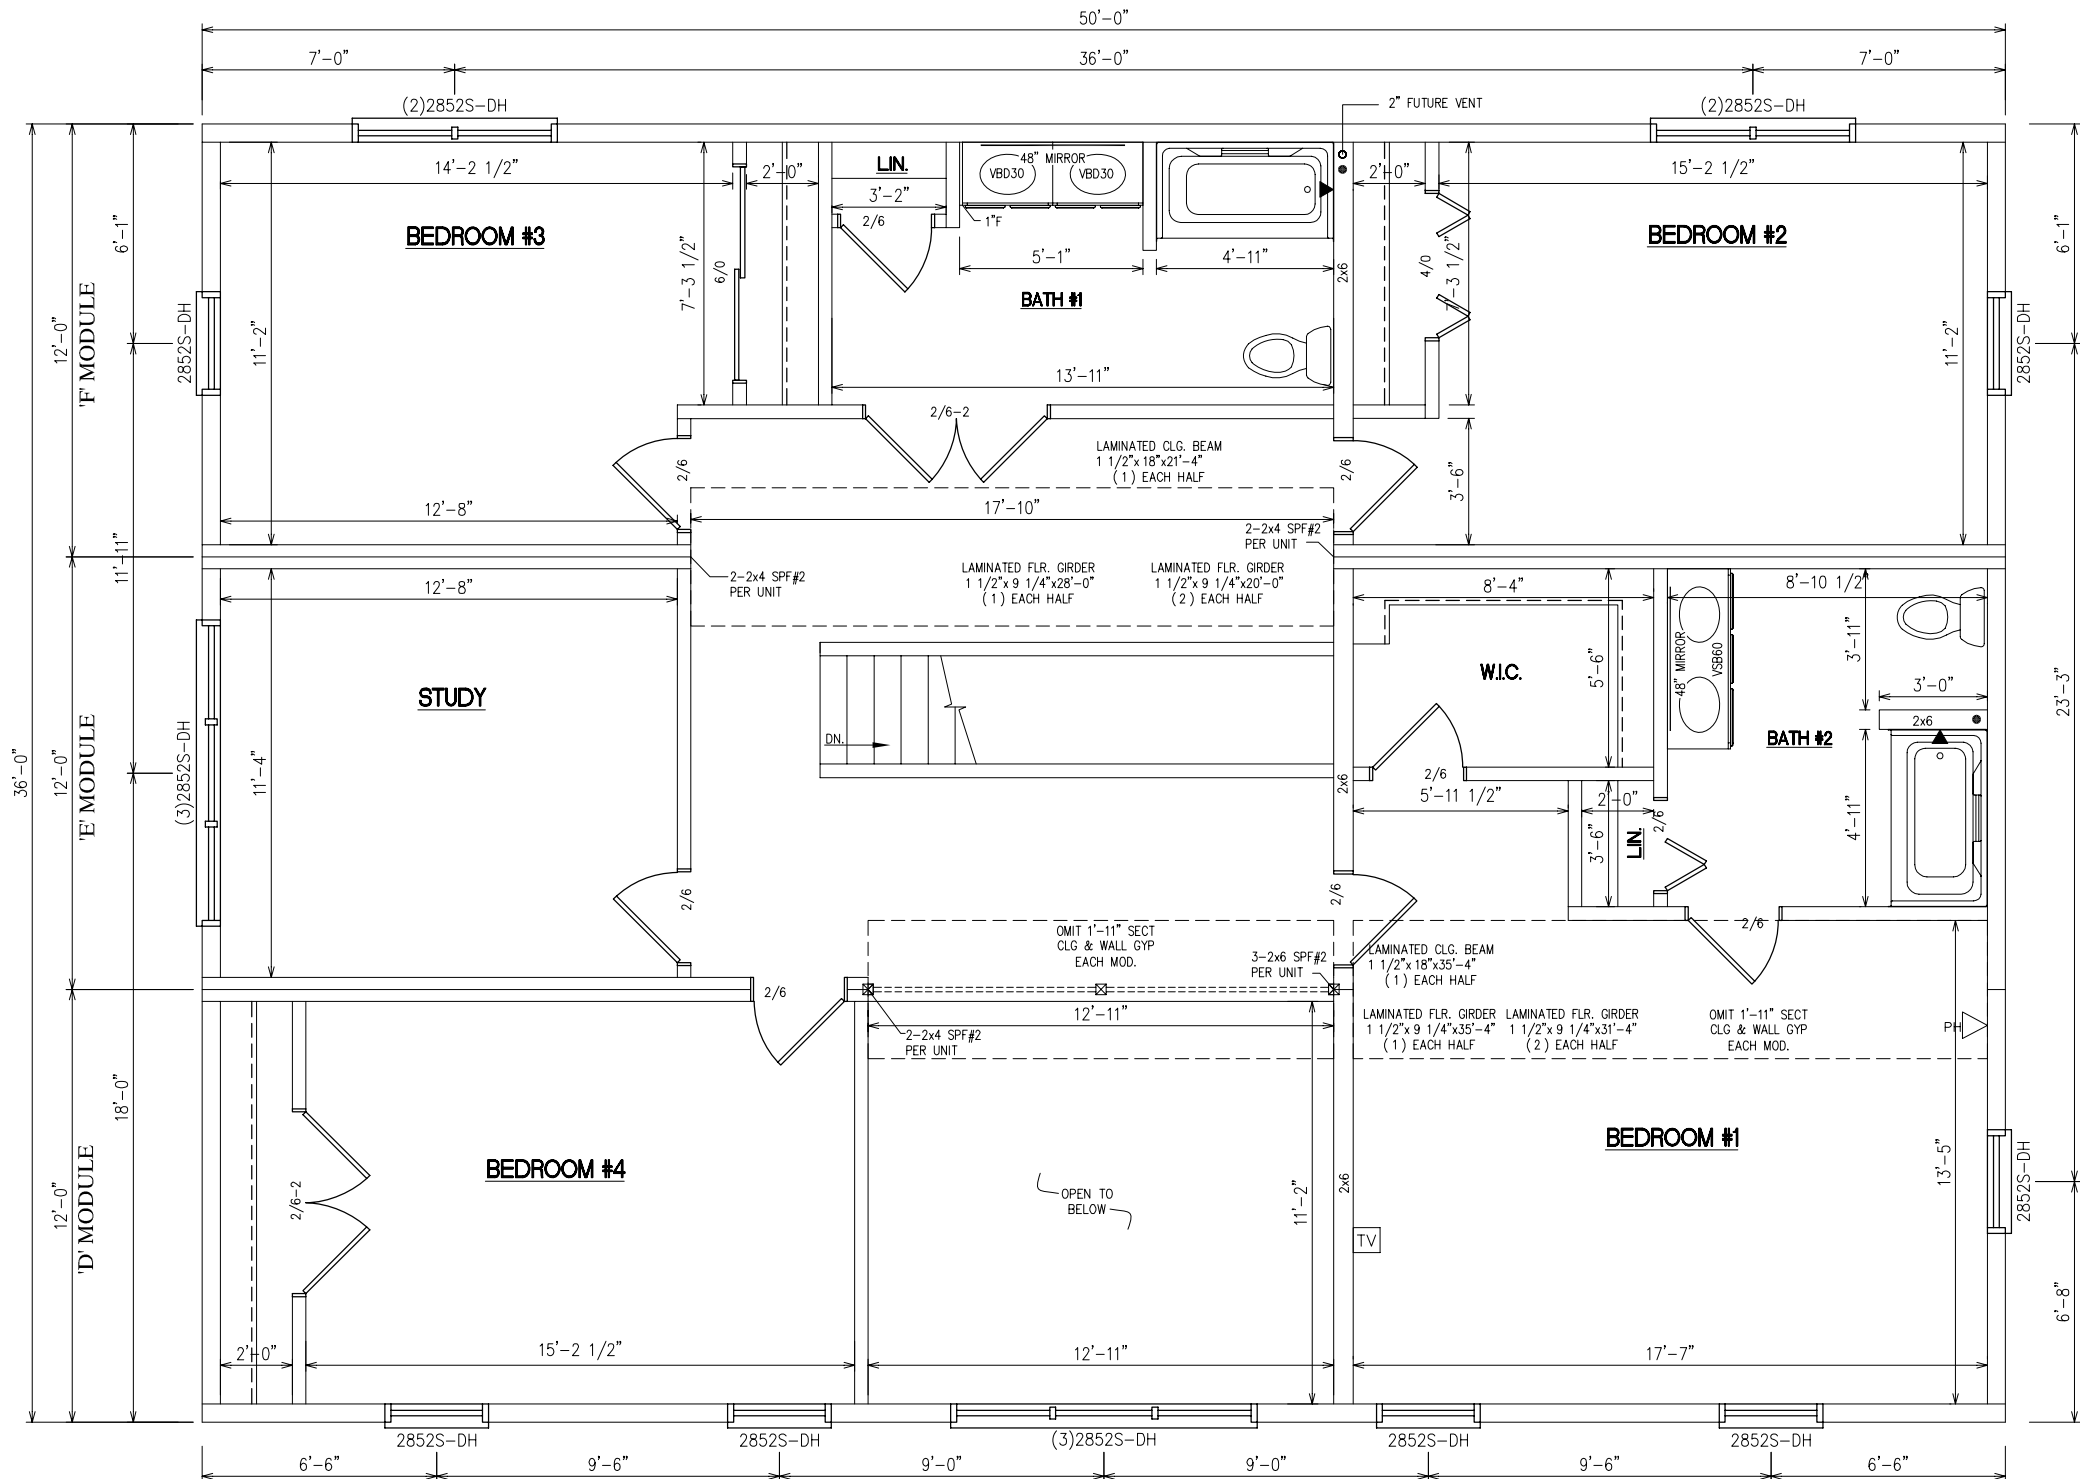

RIDGEVENT

8'-0"
2ND FLR CLG
2ND FLR LINE

8'-0"
1ST FLR CLG
1ST FLR LINE



FRONT ELEVATION